


WALL CORNER
PLAN VIEWS OF ALTERNATE COURSES

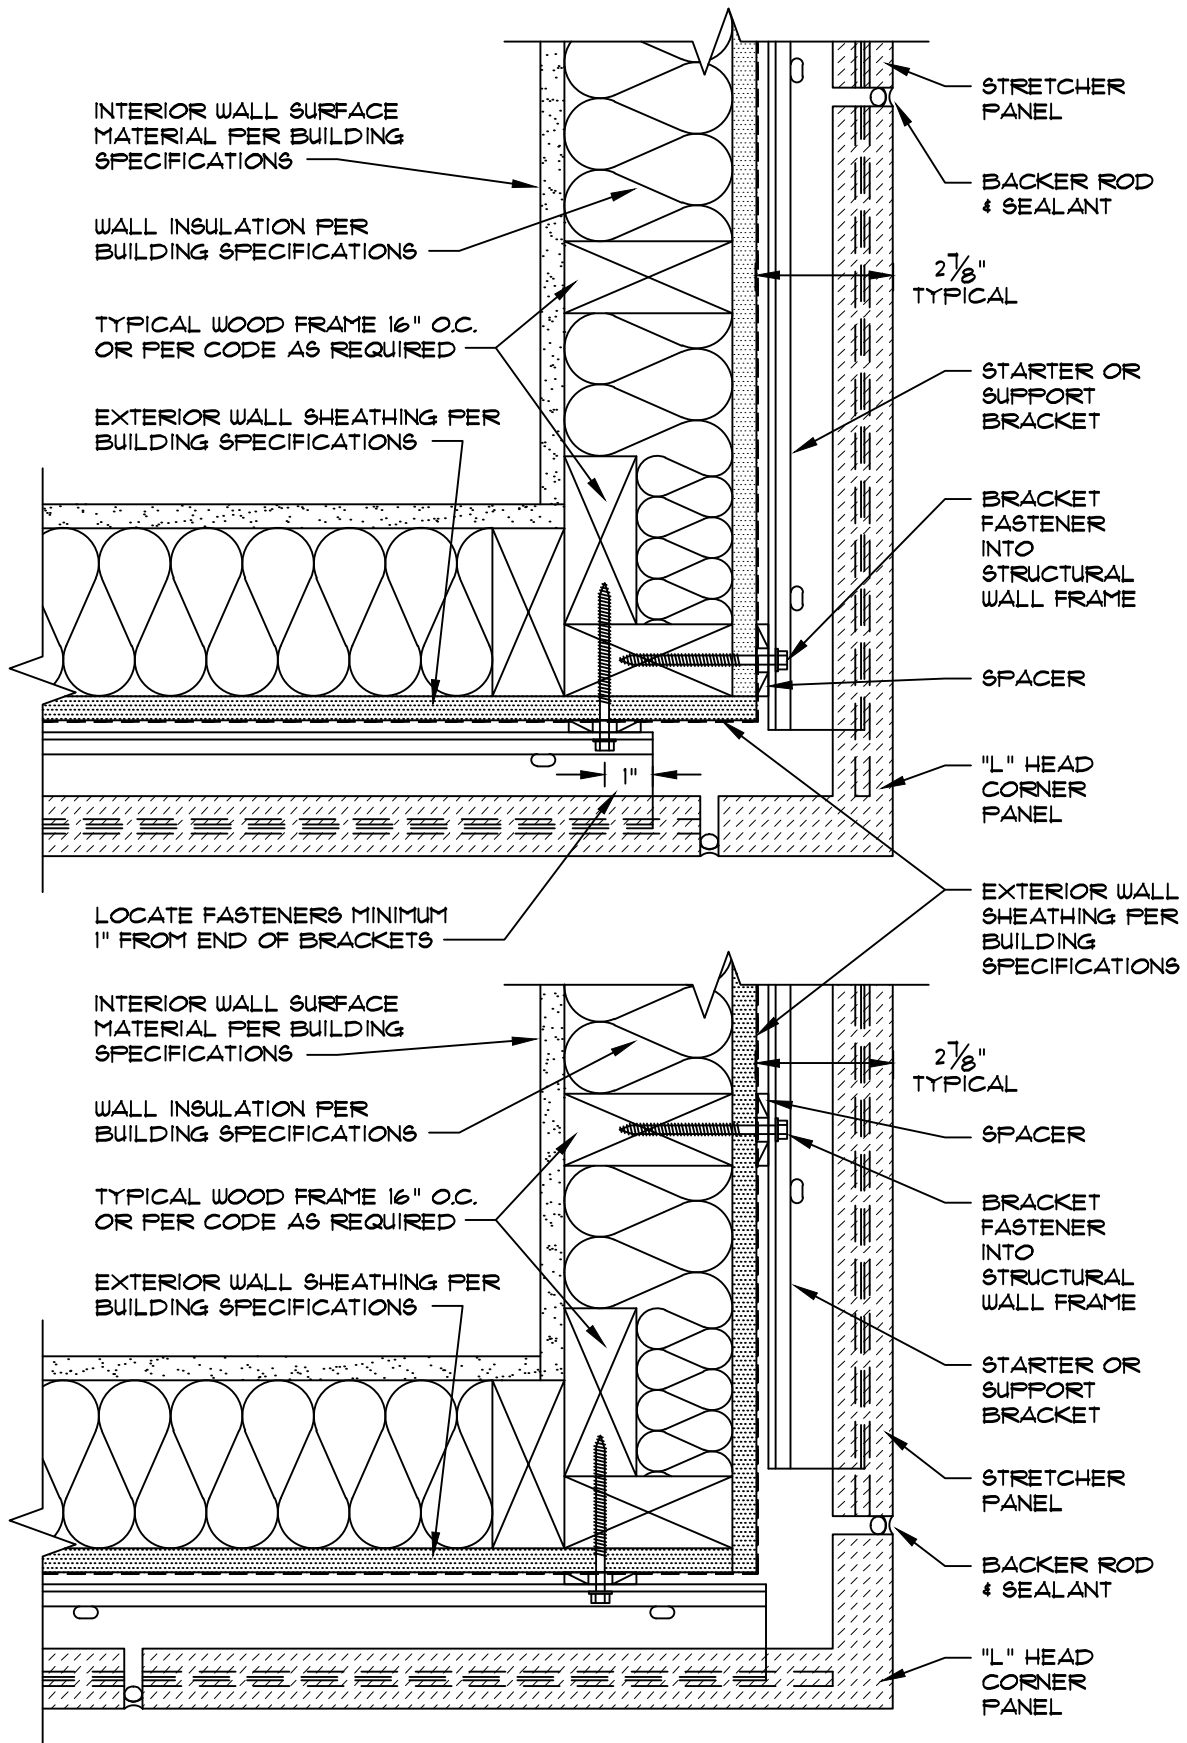

SCALE: 3"=1'-0" DATE: 5-2-11
 DRAWN BY: B. CARTER JOB NO.: RC-028-11
 PROJ.: FTS WOOD DET.S SHEET: 5 OF 30
 ACAD FILE: FTS-A001.DWG

FAST TRACK STONE SYSTEM™
 Innovative Building Products, Inc. • P.O. Box 425 Fort Worth, TX 76101
 Phone: (800) 932-2263 • Fax: (817) 332-1406
 Plant • 206 Dotson St. Denton, TX 76205